


SEMI-INTENSIVE GREEN ROOF ON DMX DRAIN 15X™ OR 18X™

NOTES:


1. DRAWINGS THAT HAVE N.T.S IN BRACKETS ARE NOT TO SCALE.
2. N.T.S DRAWINGS ARE DESIGNED TO HIGHLIGHT THE LOCATION OF DMX DRAIN.
3. DETAILS ARE INTENDED TO BE A RECOMMENDED GUIDE FOR INSTALLATIONS.
4. ANY CONSTRUCTION / WORKING DRAWINGS PROVIDED FOR THE PROJECT SHOULD BE FOLLOWED AS DESIGNED.



BETTER SCIENCE, BETTER PRODUCT

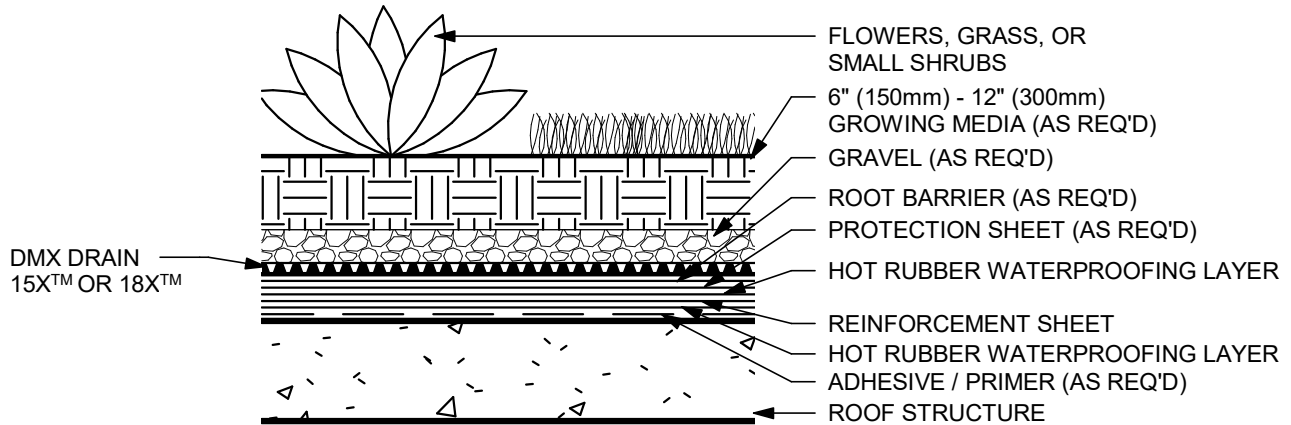

SEMI-INTENSIVE GREEN ROOF ON DMX DRAIN
(SECTION VIEW - N.T.S)

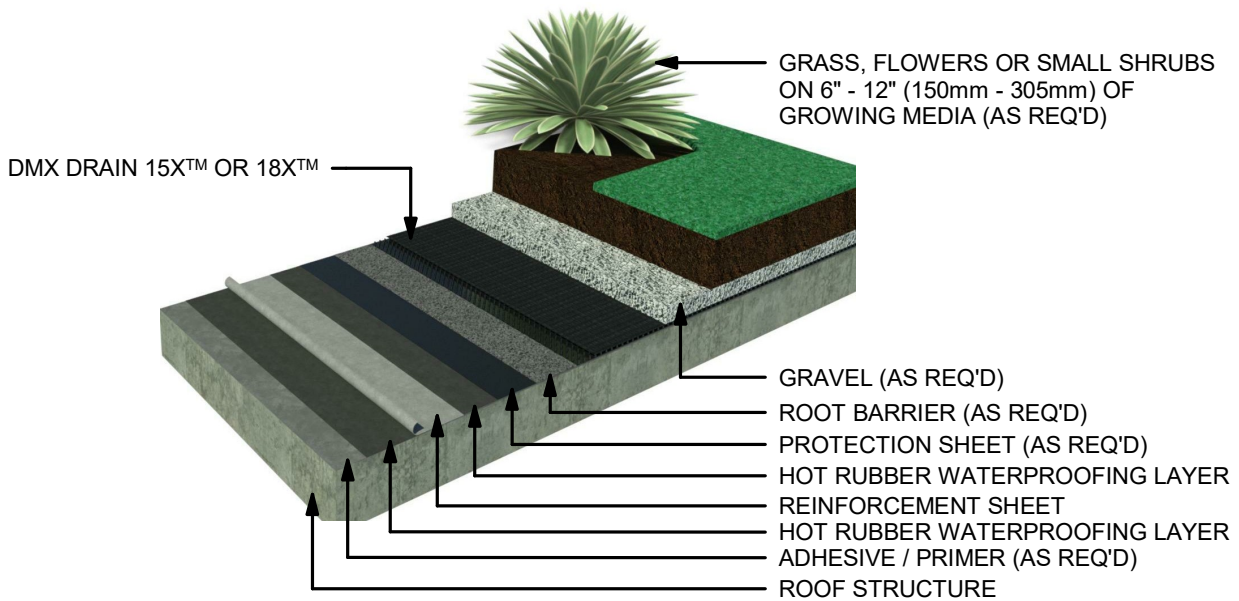

SEMI-INTENSIVE GREEN ROOF ON DMX DRAIN
(ISO)



BETTER SCIENCE
BETTER PRODUCT

DMX Plastics Limited
165 Orenda Rd.
Brampton, On
L6W 1W3
905.458.8998

www.dmxmembranes.com

SEMI-INTENSIVE GREEN ROOF ON DMX DRAIN
15X OR 18X

Drawing number 18X.03

Date 08-30-2021

Drawn by BT

A403

Scale As indicated