


INSULATED CONCRETE SLAB OVER DMX DRAIN 18X™

NOTES:


1. DRAWINGS THAT HAVE N.T.S IN BRACKETS ARE NOT TO SCALE.
2. N.T.S DRAWINGS ARE DESIGNED TO HIGHLIGHT THE LOCATION OF DMX DRAIN.
3. DETAILS ARE INTENDED TO BE A RECOMMENDED GUIDE FOR INSTALLATIONS.
4. ANY CONSTRUCTION / WORKING DRAWINGS PROVIDED FOR THE PROJECT SHOULD BE FOLLOWED AS DESIGNED.



BETTER SCIENCE, BETTER PRODUCT

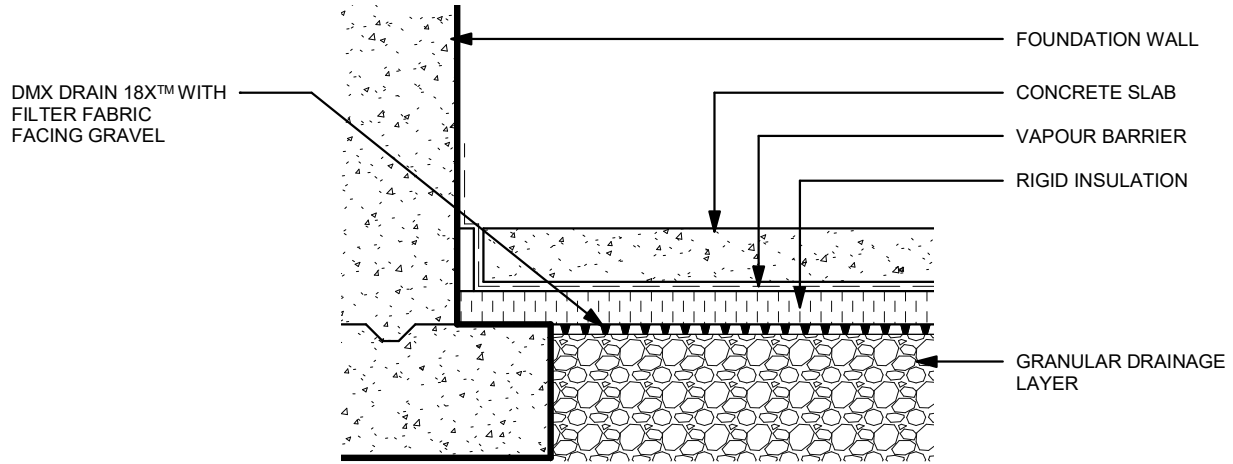

INSULATED CONCRETE SLAB OVER DMX DRAIN 18X™
(SECTION VIEW - N.T.S)

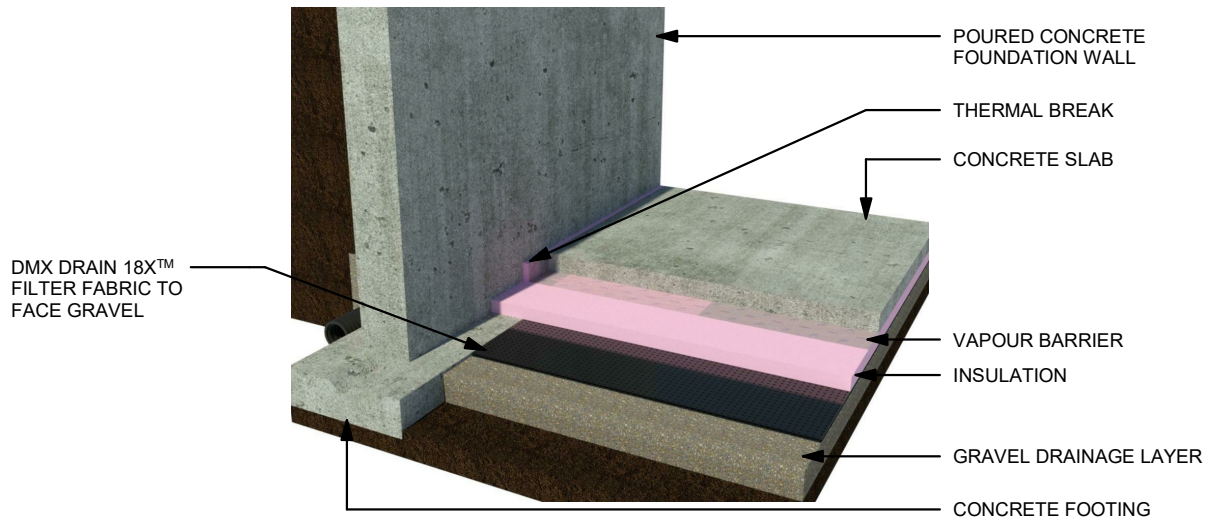

INSULATED CONCRETE SLAB OVER DMX DRAIN 18X™
(ISO)



BETTER SCIENCE
BETTER PRODUCT

DMX Plastics Limited
165 Orenda Rd.
Brampton, On
L6W 1W3
905.458.8998

www.dmxmembranes.com

INSULATED CONCRETE SLAB OVER DMX DRAIN 18X

Drawing number 18X.07

Date 09-03-2021

Drawn by BT

A407

Scale As indicated