


DMX DRAIN 5X™ ON CONCRETE FOUNDATION

NOTES:


1. DRAWINGS THAT HAVE N.T.S IN BRACKETS ARE NOT TO SCALE.
2. N.T.S DRAWINGS ARE DESIGNED TO HIGHLIGHT THE LOCATION OF DMX DRAIN.
3. DETAILS ARE INTENDED TO BE A RECOMMENDED GUIDE FOR INSTALLATIONS.
4. ANY CONSTRUCTION / WORKING DRAWINGS PROVIDED FOR THE PROJECT SHOULD BE FOLLOWED AS DESIGNED.




BETTER SCIENCE, BETTER PRODUCT

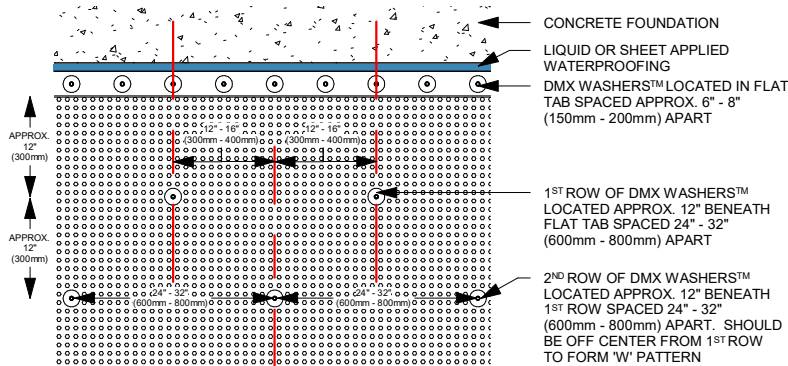

DMX DRAIN 5X™ ON CONCRETE FOUNDATION (FRONT VIEW - 1:20)

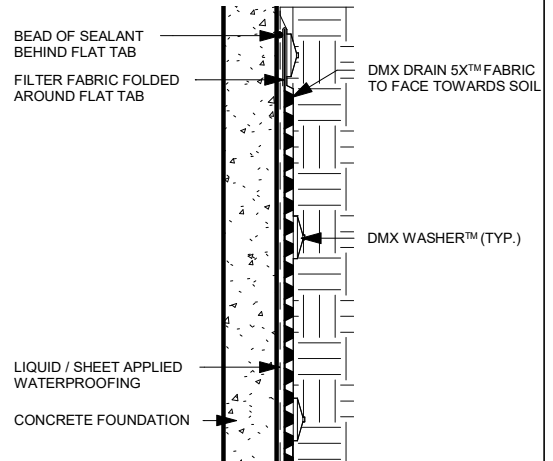

DMX DRAIN 5X™ ON CONCRETE FOUNDATION (SECTION VIEW - N.T.S)

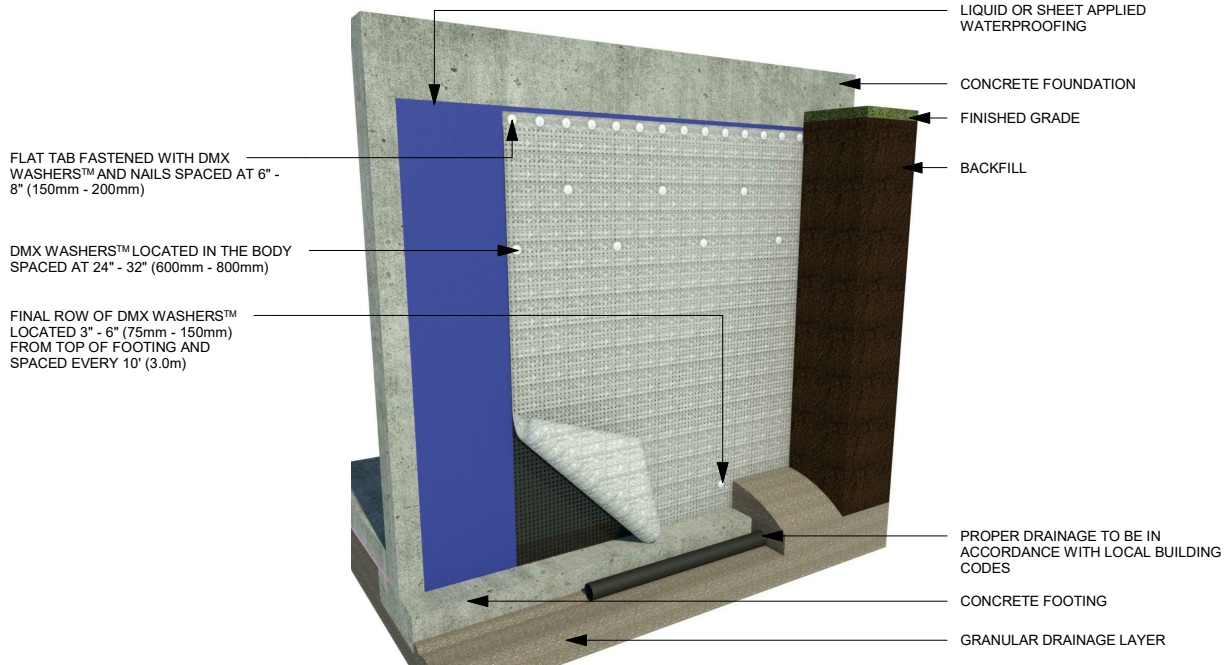

DMX DRAIN 5X™ ON CONCRETE FOUNDATION (ISO)



BETTER SCIENCE
BETTER PRODUCT

DMX Membranes Limited
165 Orenda Rd. Brampton,
On, L6W 1W3
905.458.8998

www.dmxmembranes.com

DMX DRAIN 5X ON CONCRETE FOUNDATION

Drawing number 5X.01

Date 09-01-2021

Drawn by BT

A201

Scale As indicated