


DMX DRAIN 5X™ ON INSULATED CONCRETE FORMS (ICF)

NOTES:


1. DRAWINGS THAT HAVE N.T.S IN BRACKETS ARE NOT TO SCALE.
2. N.T.S DRAWINGS ARE DESIGNED TO HIGHLIGHT THE LOCATION OF DMX DRAIN.
3. DETAILS ARE INTENDED TO BE A RECOMMENDED GUIDE FOR INSTALLATIONS.
4. ANY CONSTRUCTION / WORKING DRAWINGS PROVIDED FOR THE PROJECT SHOULD BE FOLLOWED AS DESIGNED.




BETTER SCIENCE, BETTER PRODUCT

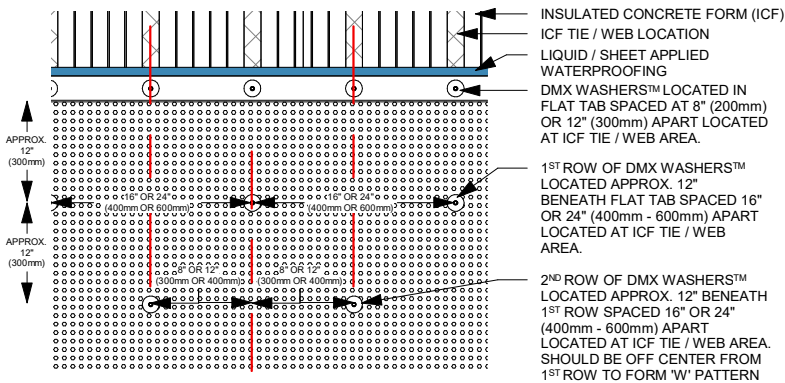

DMX DRAIN 5X™ ON ICF (FRONT VIEW - 1:20)

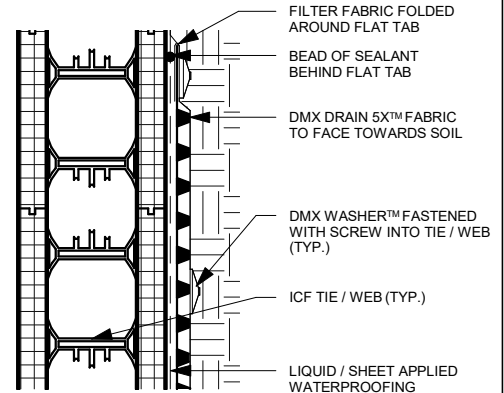

DMX DRAIN 5X™ ON ICF (SECTION VIEW - N.T.S)

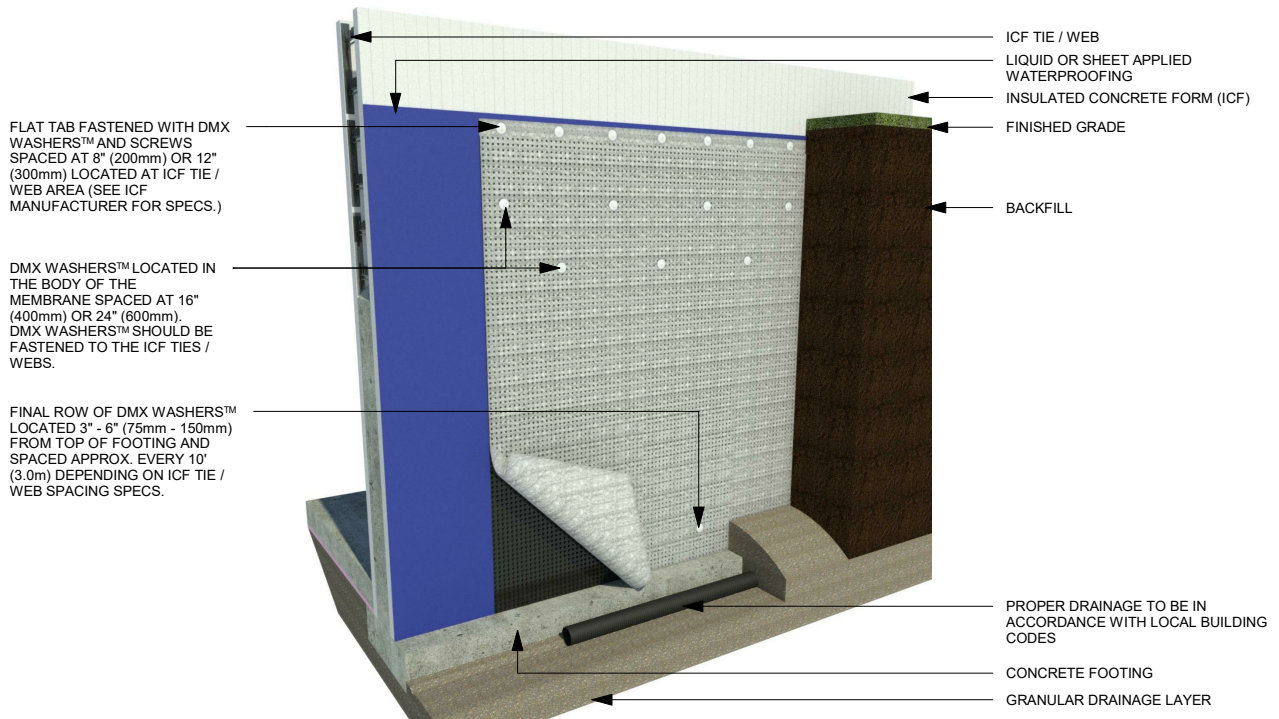

DMX DRAIN 5X™ ON ICF (ISO)



BETTER SCIENCE
BETTER PRODUCT

DMX Membranes Limited
165 Orenda Rd.
Brampton, On L6W 1W3
905.458.8998

www.dmxmembranes.com

DMX DRAIN 5X ON INSULATED CONCRETE FORMS (ICF)

Drawing number 5X.02

Date 09-01-2021

Drawn by BT

A202

Scale As indicated